


- Key:
- 30 mm Ø HDPE PE100 CL10
 - 40 mm Ø HDPE PE100 CL10
 - 50 mm Ø HDPE PE100 CL10
 - 75 mm Ø HDPE PE100 CL10
 - 110 mm Ø uPVC CL10
 - Fire Hydrant
 - Brass Gate Valve equal to pipe diameter

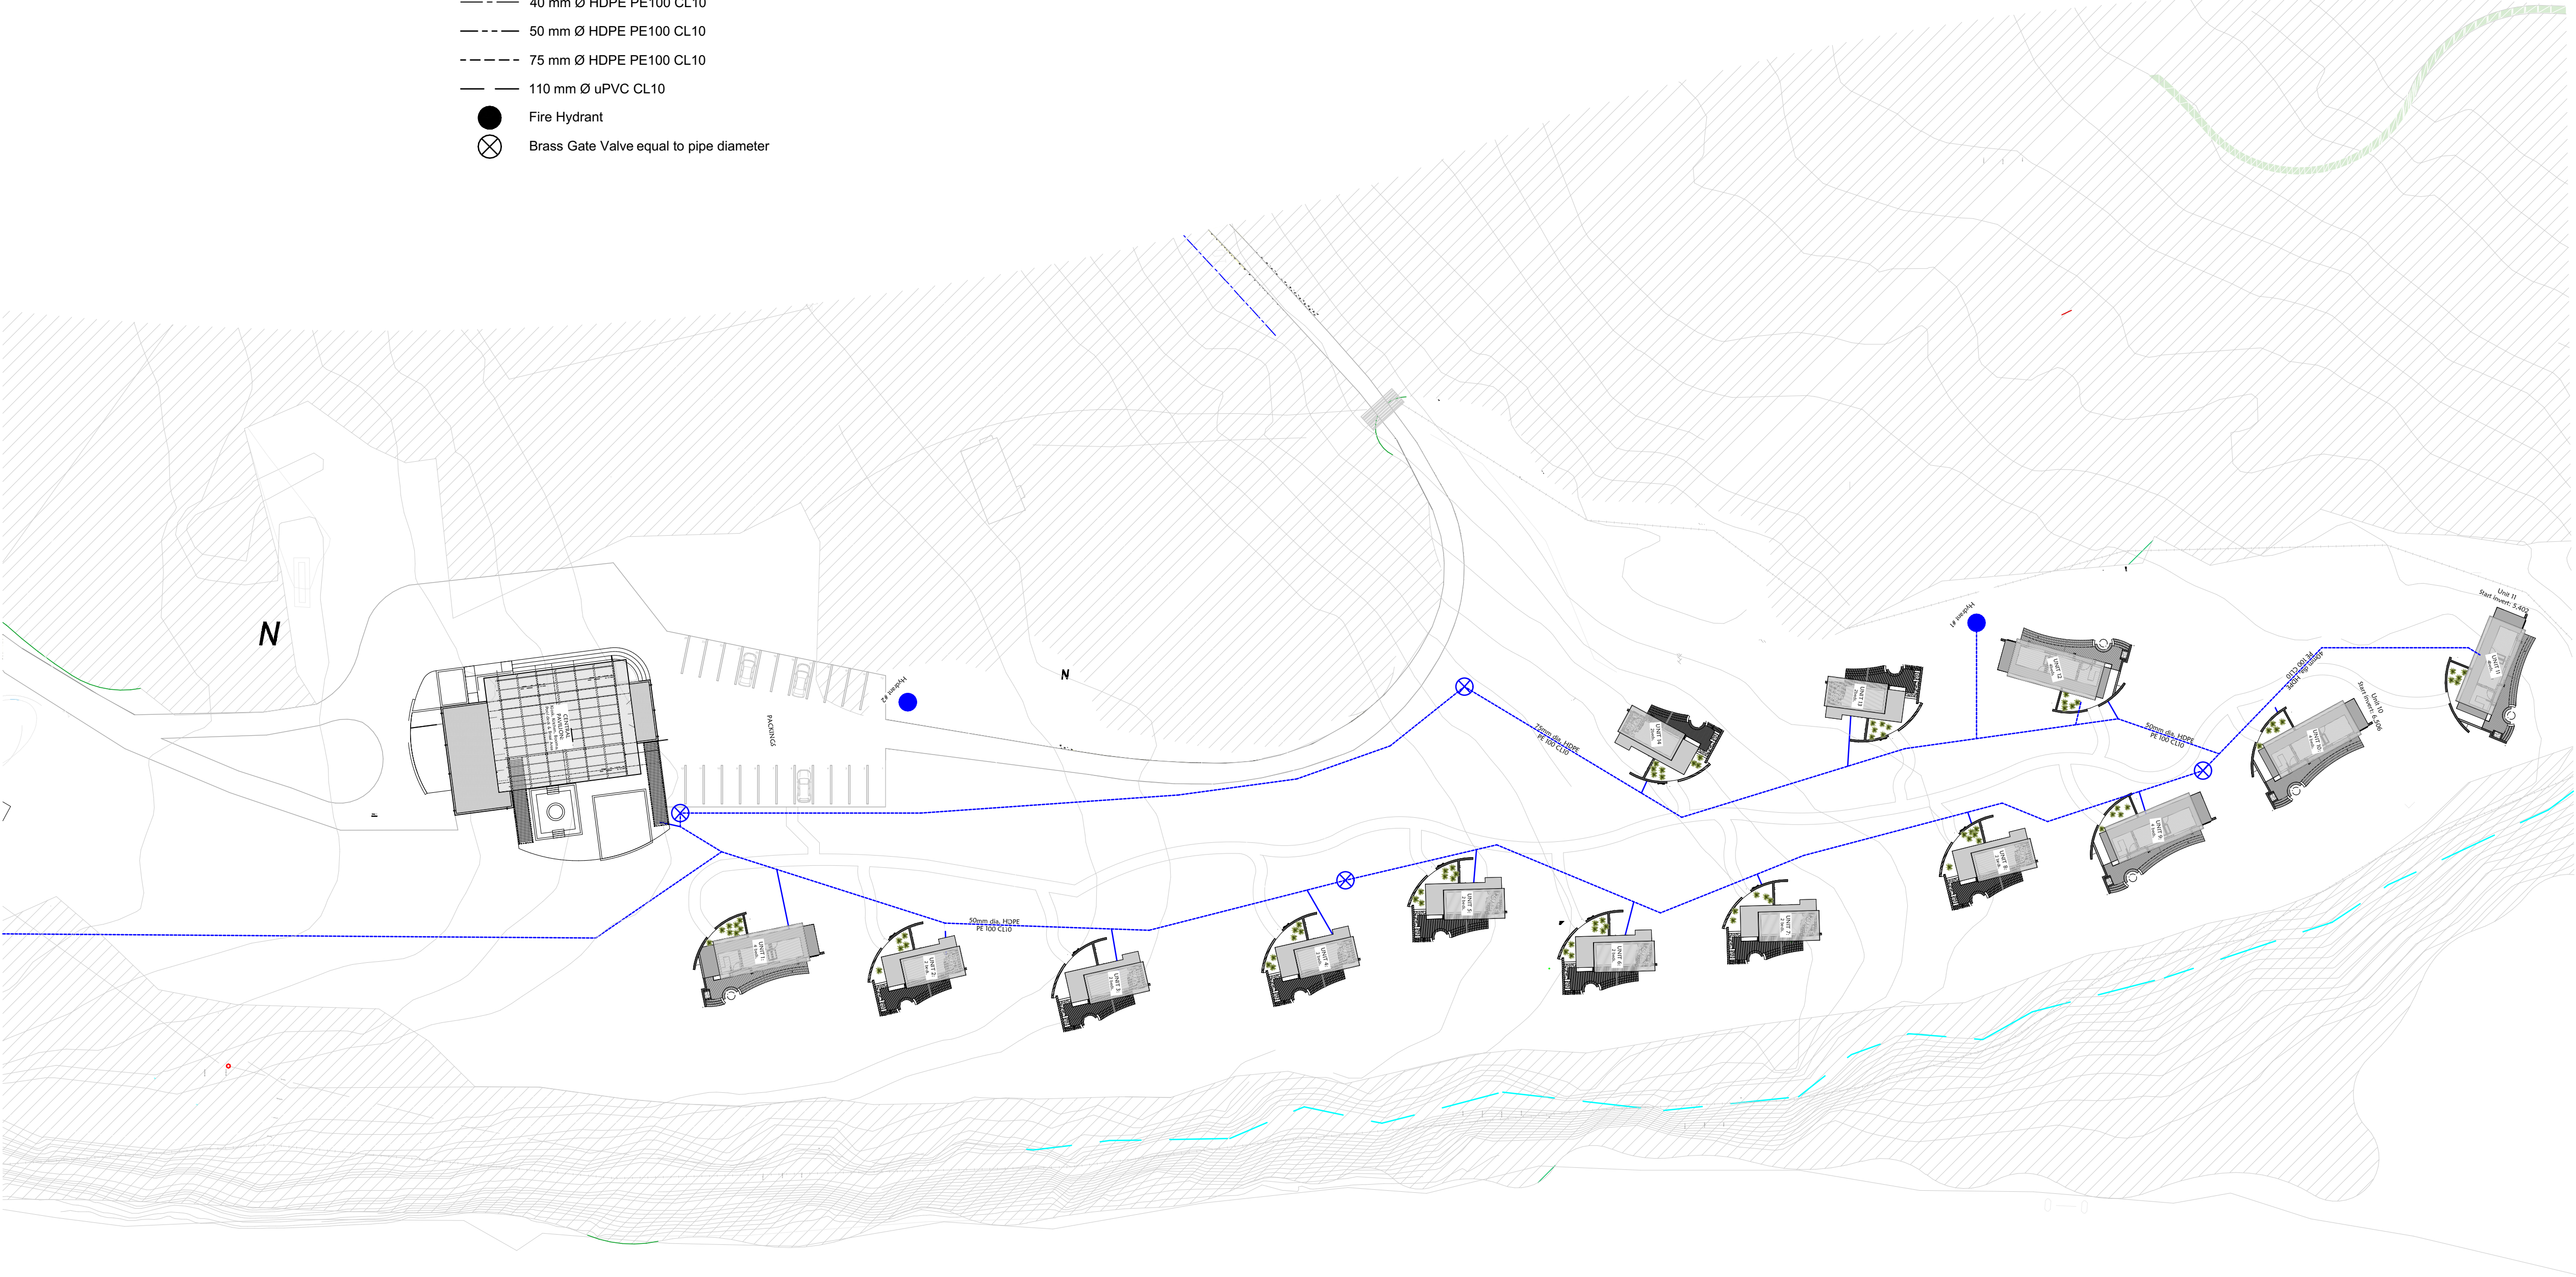

Isimangaliso Wetland Park Authority
Charter's Creek Chalets
CHARTER'S CREEK WATER LAYOUT PLAN
SCALE 1:500

NOTES

No.	Revision/Issue	Date
-----	----------------	------

Company Title:



Project:

Client:

Drawing Name:

Description:		
Drwn: Y. Mngomezulu	Chkt: Keletso Tembwe	Issue status:
Date:		☐ BOQ
Scale: AS SHOWN		☐ final design
		☐ construction
		☐ schematic design